


# LML-11

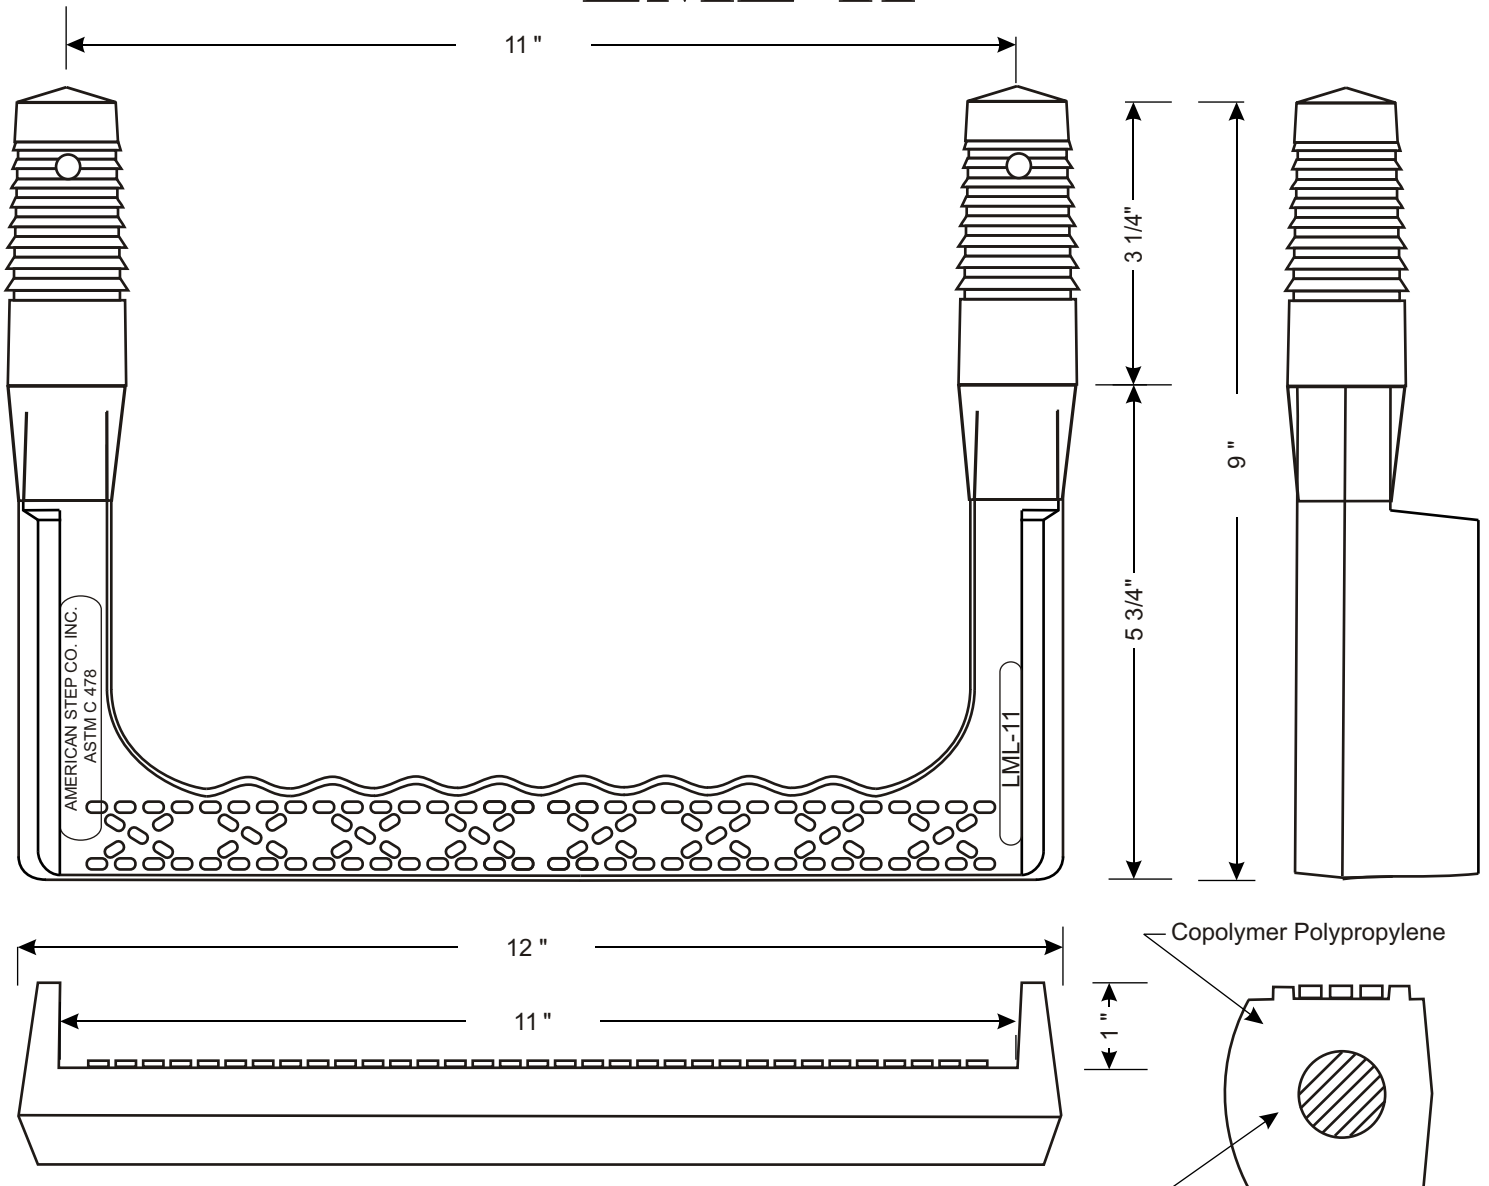

## LML-11

Mechanical Lock Installation Methods  
Minimum Concrete Strength Must Be 3000 psi.

### **Preformed Holes**

Two preformed holes on 11" centers  
Holes must be parallel  
Diameter of holes are 1 3/8" tapering to 1 3/16" in 3 1/4" of depth

### **Drilled Holes**

Drill two 1 1/4" holes on 11" centers with a minimum depth of 3 3/4"  
Use 1 1/4" masonry bit for drilling.  
Holes must be parallel.

Drive step with sledge hammer until both legs are completely seated

*This step meets or exceeds ASTM C 478 and OSHA Standards when properly installed.*

Copolymer Polypropylene

1"

1/2 inch ASTM A 615  
Grade 60 Steel Reinforcement  
Powder Epoxy Coated per  
ASTM A 934



American Step Company, Inc.  
P.O. Box 137  
830 East Broadway  
Griffin, GA 30224-0137

800-988-STEP  
770-467-9844 (OFFICE)  
770-467-8011 (FAX)